




Início da Pavimentação
UTM 643763.29/9499513.37

Final da Pavimentação
UTM 644078.23 / 9499454.48

PLANTA BAIXA/ LOCAÇÃO
ESCALA 1/1000

PERFIL EIXO DA RUA paraíso

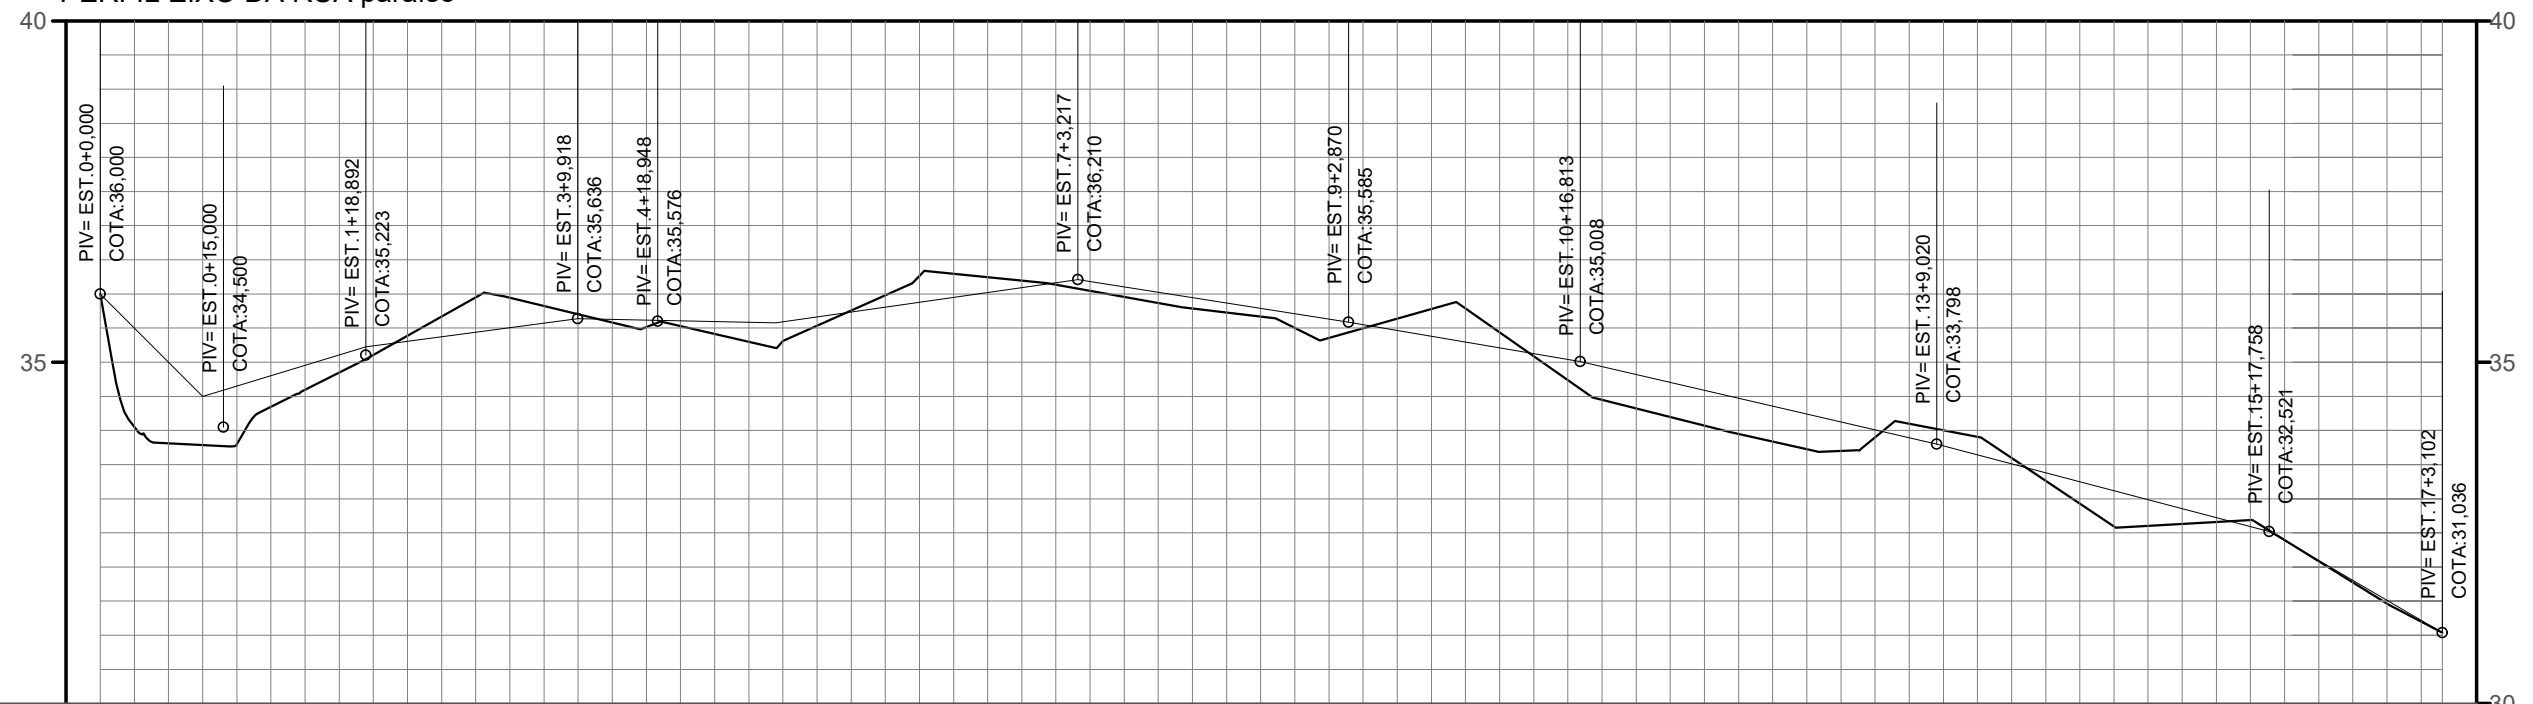

ESTAQUEAMENTO	0	1	2	3	4	5	6	7	8	9	10	11	12	13	14	15	16	17	+8
COTA TERRENO	36,00	33,80	35,11	35,94	35,52	35,31	36,27	36,14	35,79	35,36	35,79	34,45	33,95	33,90	33,60	32,60	32,39	31,20	31,04
COTA GREIDE	36,000	34,651	35,237	35,504	35,615	35,591	35,878	36,164	35,946	35,630	35,294	34,934	34,471	34,007	33,510	32,986	32,389	31,218	31,036
ALTURA (m)	0,00	+0,85	+0,13	-0,44	+0,09	+0,28	-0,39	+0,02	+0,16	+0,27	-1,50	+0,48	+0,52	+0,11	-0,09	+0,39	0,00	+0,02	0,00