




01 CORTE AA
ESCALA 1/200

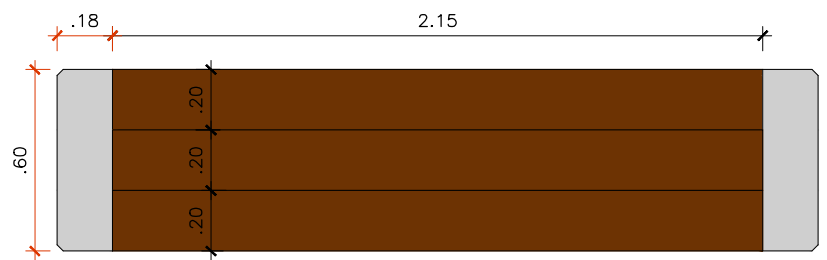


02 DET. BANCO PLANTA BAIXA
ESCALA 1/25

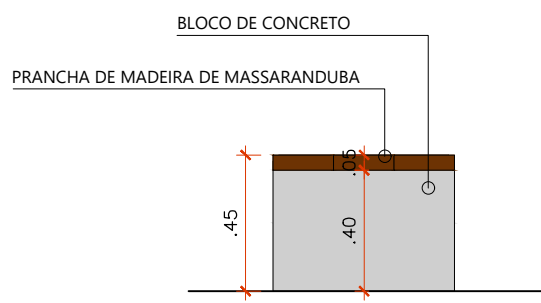


03 DET. BANCO VISTA LATERAL
ESCALA 1/25

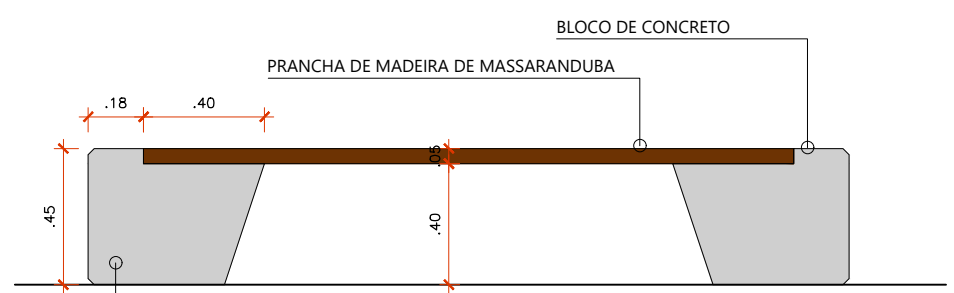

04 DET. BANCO VISTA FRONTAL
ESCALA 1/25

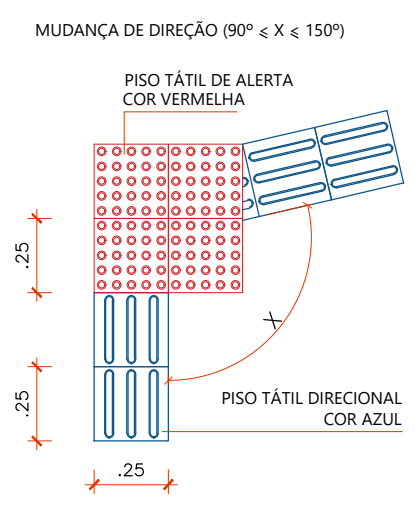

05 DET. PISO TÁTIL SITUAÇÃO 1
ESCALA 1/25

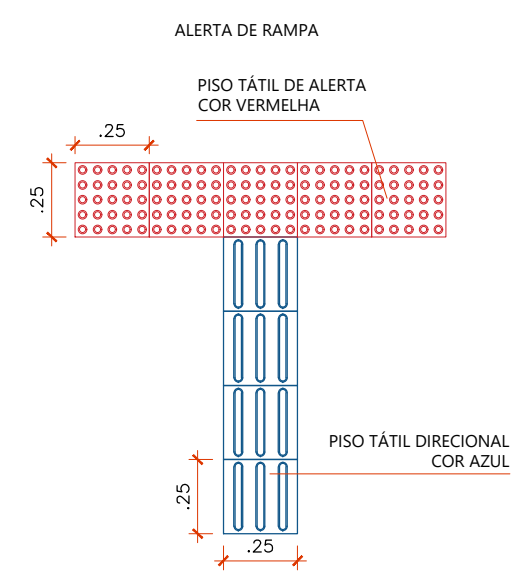

06 DET. PISO TÁTIL SITUAÇÃO 2
ESCALA 1/25