



① FACHADA NORTE
ESC: 1/75

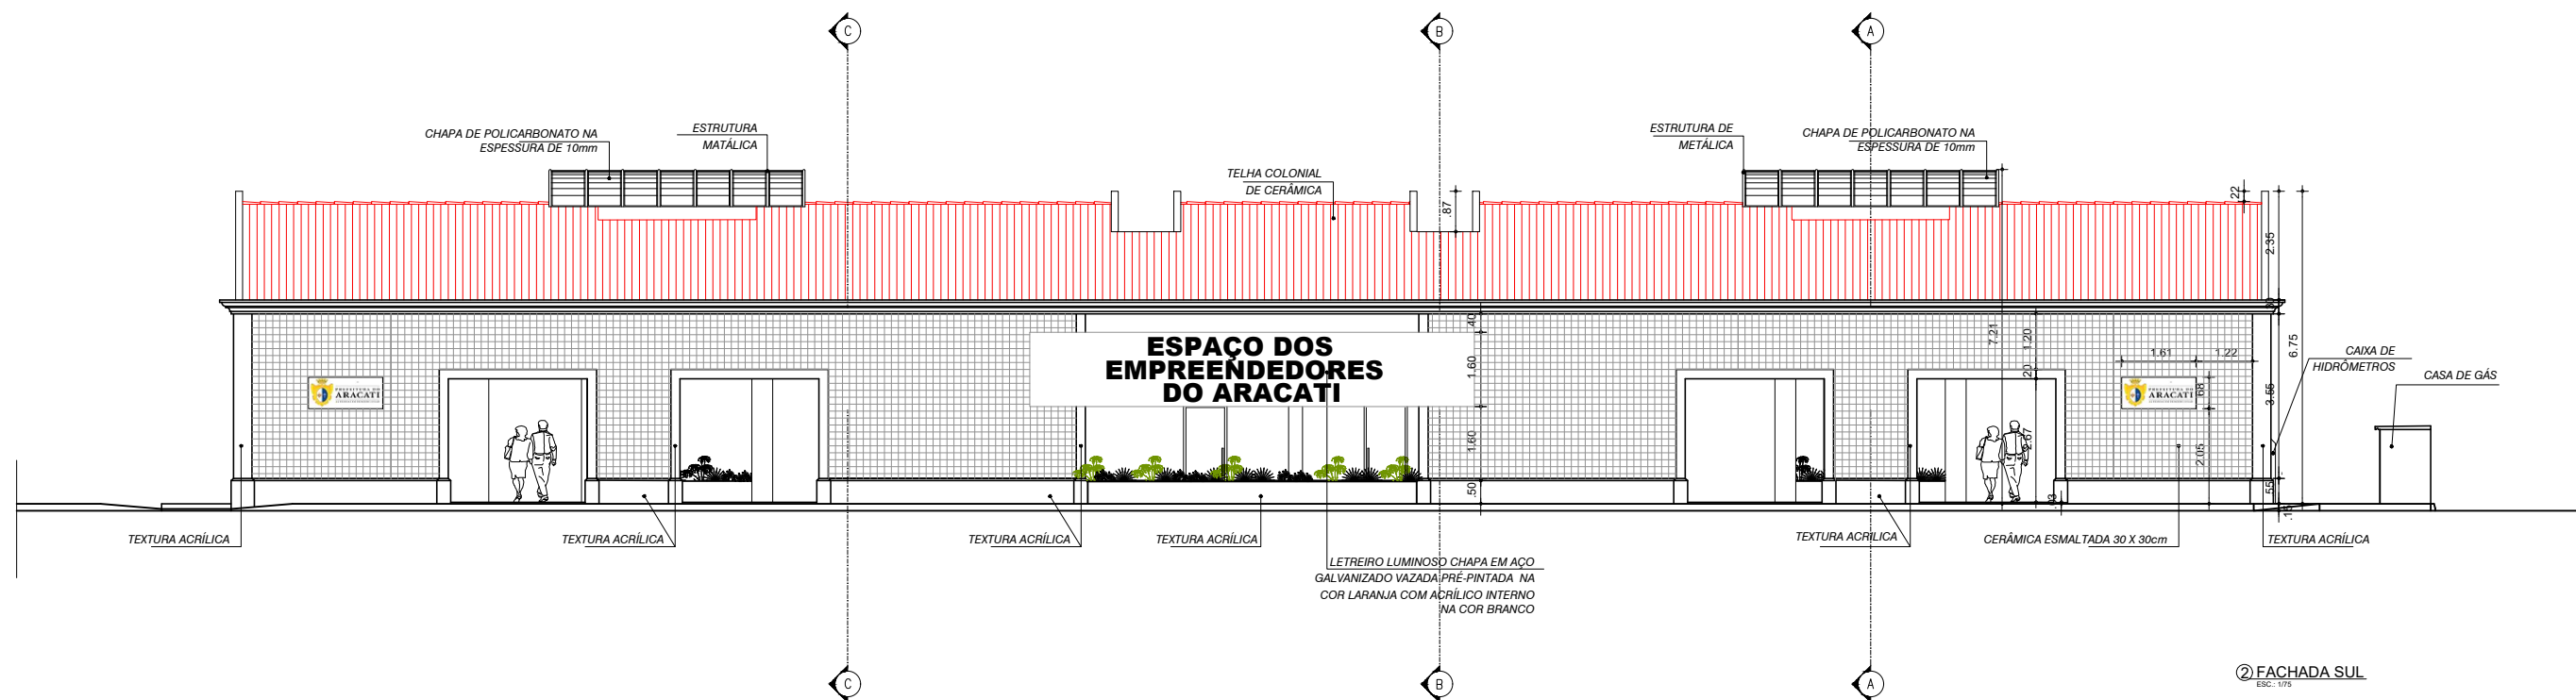

② FACHADA SUL
ESC: 1/75

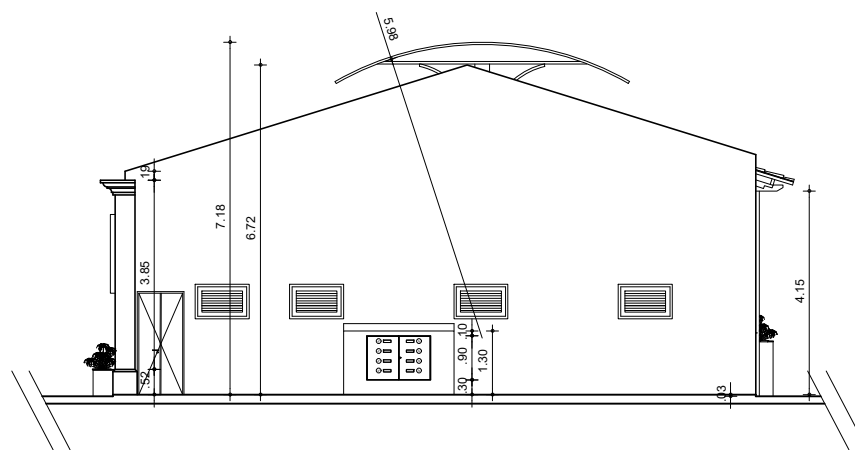

③ FACHADA OESTE
ESC: 1/75