




1 CORTE AA  
ESC.: 1/75

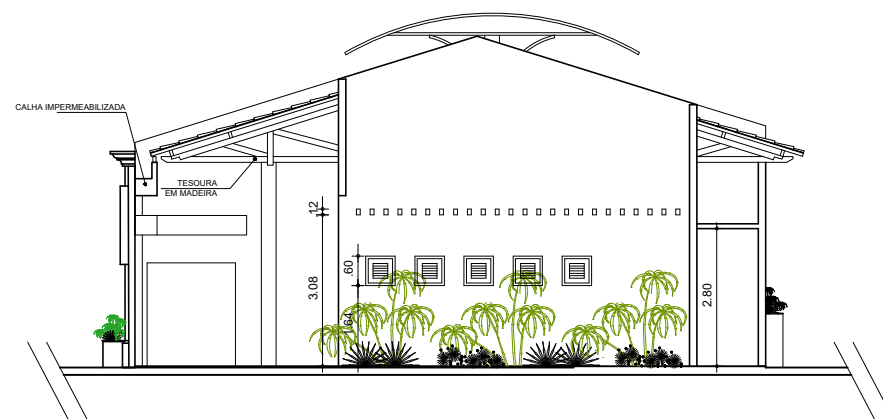

2 CORTE BB  
ESC.: 1/75

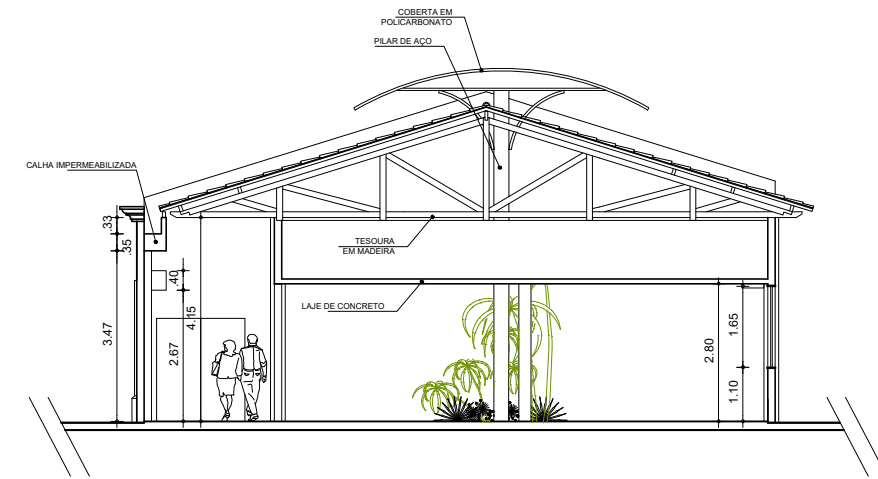

3 CORTE CC  
ESC.: 1/75

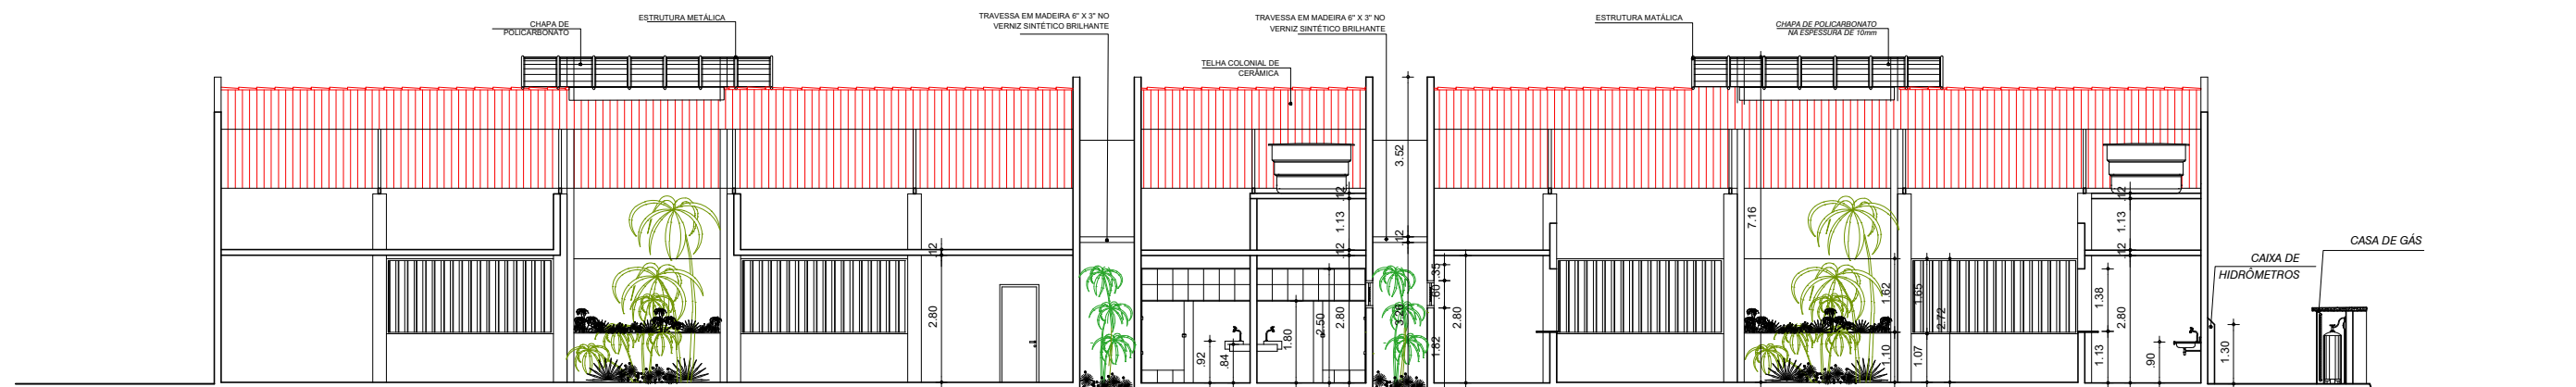

4 CORTE DD  
ESC.: 1/75