




1 DET. PORTÃO DE METALON I P09  
ESCALA: 1/25

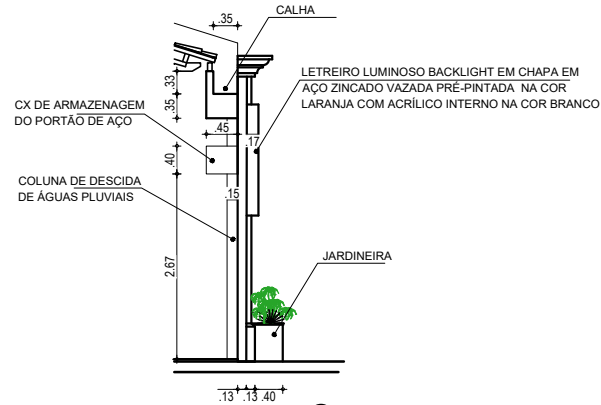


2 DET. LETREIRO  
ESCALA: 1/75

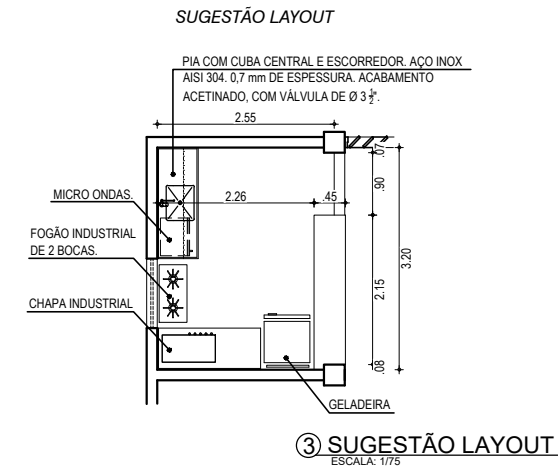


3 SUGESTÃO LAYOUT  
ESCALA: 1/75

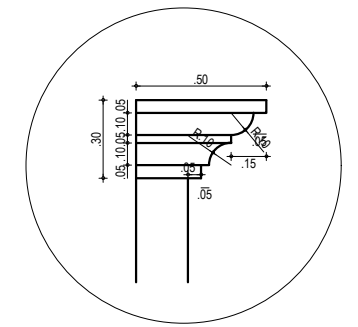


4 DET. CORNIJA  
ESCALA: 1/20

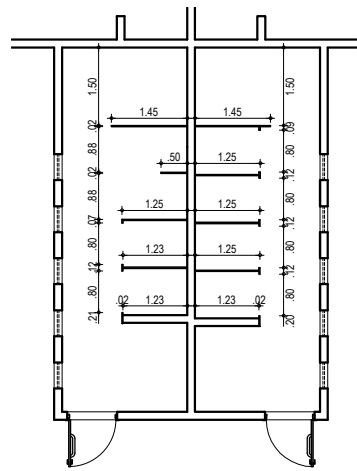


5 BANHEIRO  
ESCALA: 1/100

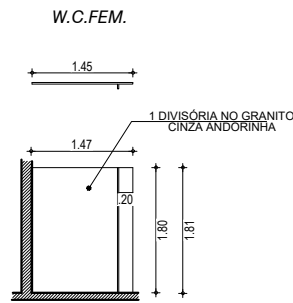


6 DET. DIVISÓRIA 01  
ESCALA: 1/75

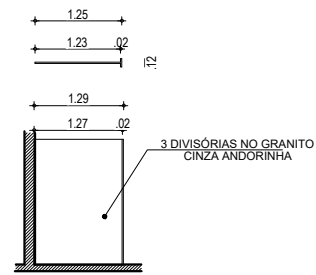


7 DET. DIVISÓRIA 02  
ESCALA: 1/75

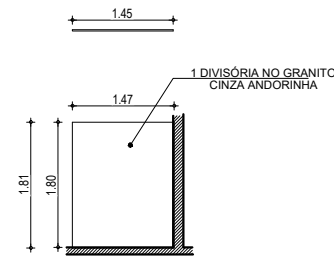


8 DET. DIVISÓRIA 03  
ESCALA: 1/75

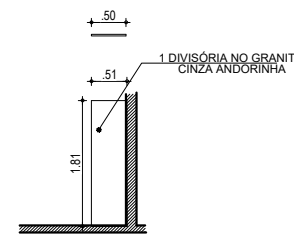


9 DET. DIVISÓRIA 04  
ESCALA: 1/75

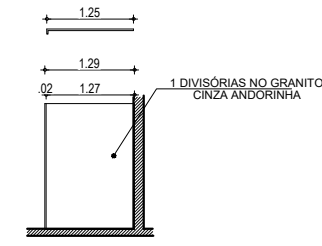


10 DET. DIVISÓRIA 05  
ESCALA: 1/75

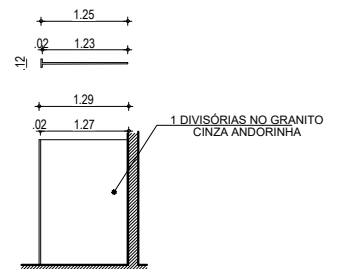


11 DET. DIVISÓRIA 06  
ESCALA: 1/75

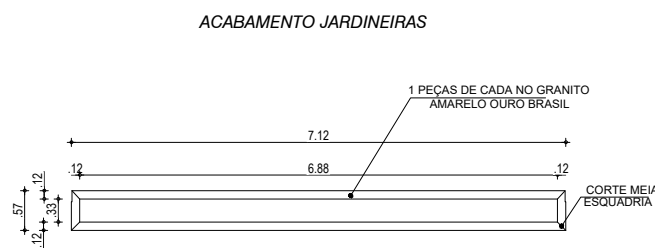


12 DET. ACABAMENTO DAS JARDINEIRAS  
ESCALA: 1/75

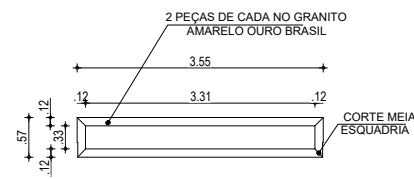


13 DET. ACABAMENTO DAS JARDINEIRAS  
ESCALA: 1/75

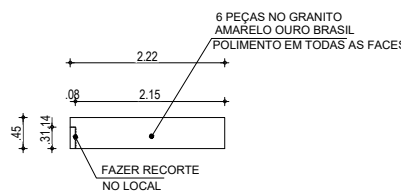


14 DET. ACABAMENTO DAS JARDINEIRAS  
ESCALA: 1/75

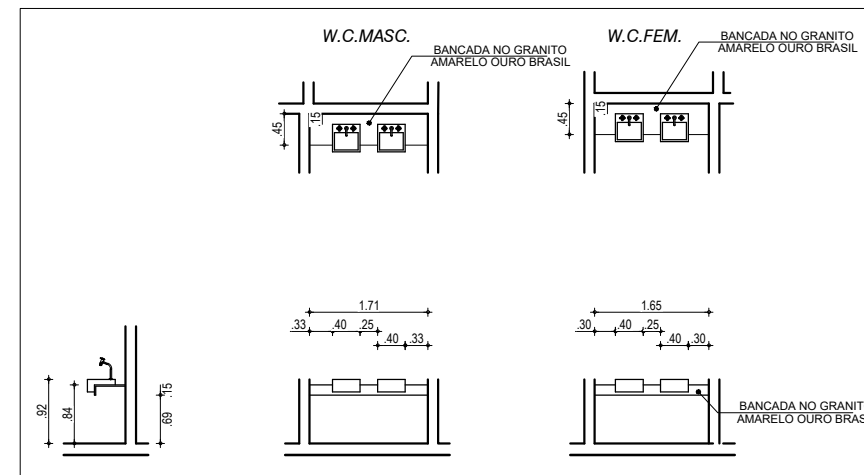


15 DET. BANCADAS  
ESCALA: 1/75

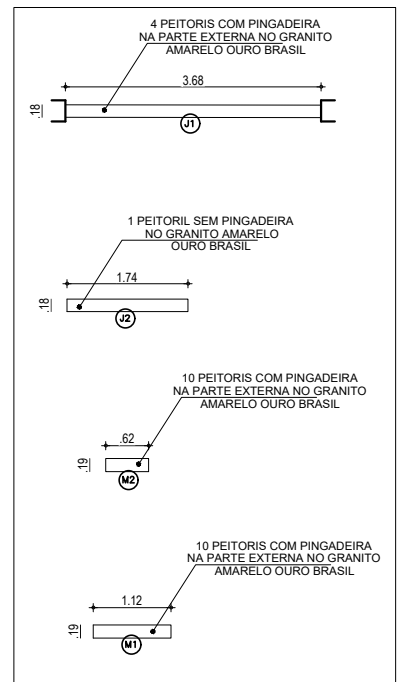

16 DET. PEITORIS  
ESCALA: 1/75

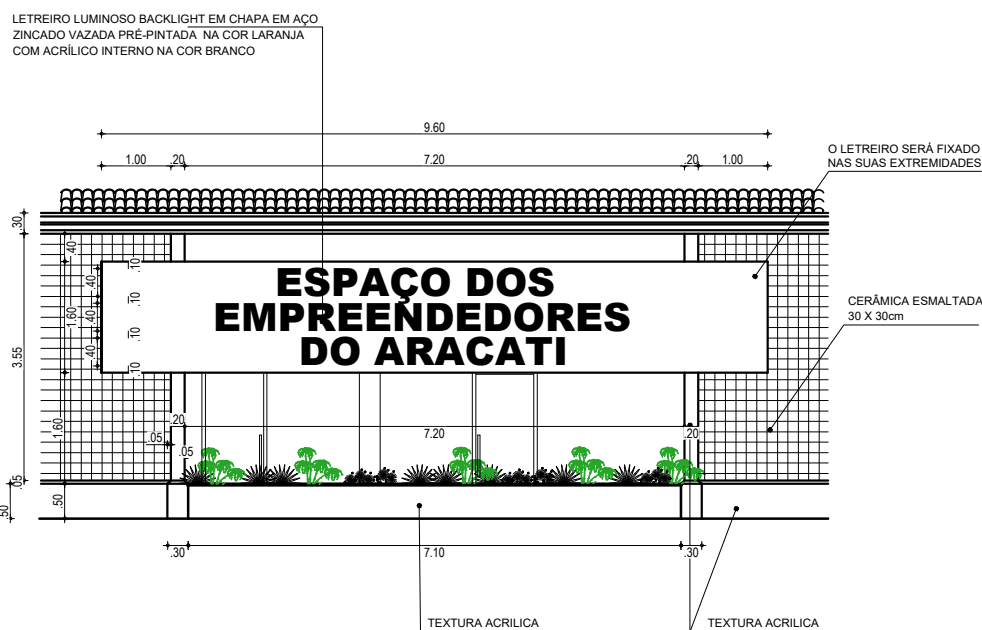

17 DET. FACHADA  
ESCALA: 1/75

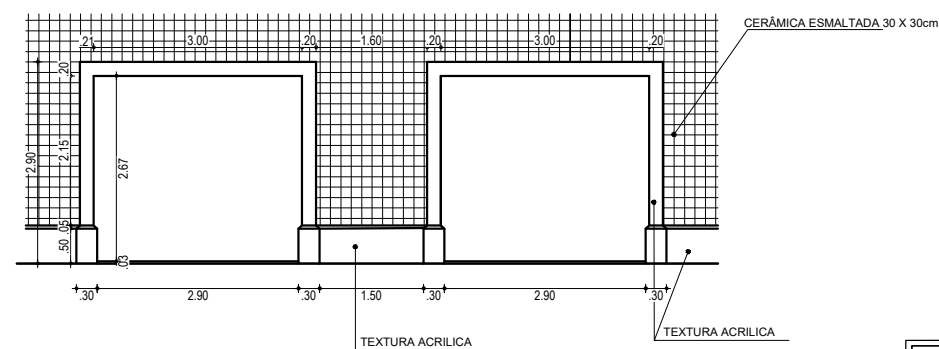

18 DET. FACHADA 2  
ESCALA: 1/75