


1 PERFIL LONGITUDINAL

esc.: 1/1000

Super-Elevação	Elementos Verticais	Estaca Distância	Elementos Horizontais	Cotas do Projeto	Cotas do Terreno	Distância	Estaca
	+0,000	+0,000		49,100	50,000	0,000	0
				49,059	50,549		
				49,017	52,630		
				48,965	52,712		
				48,918	52,654		
				48,825	49,424	20,000	1
				48,619	49,289		
				48,550	49,244	40,000	2
				48,275	49,008	60,000	3
				48,000	48,896	80,000	4

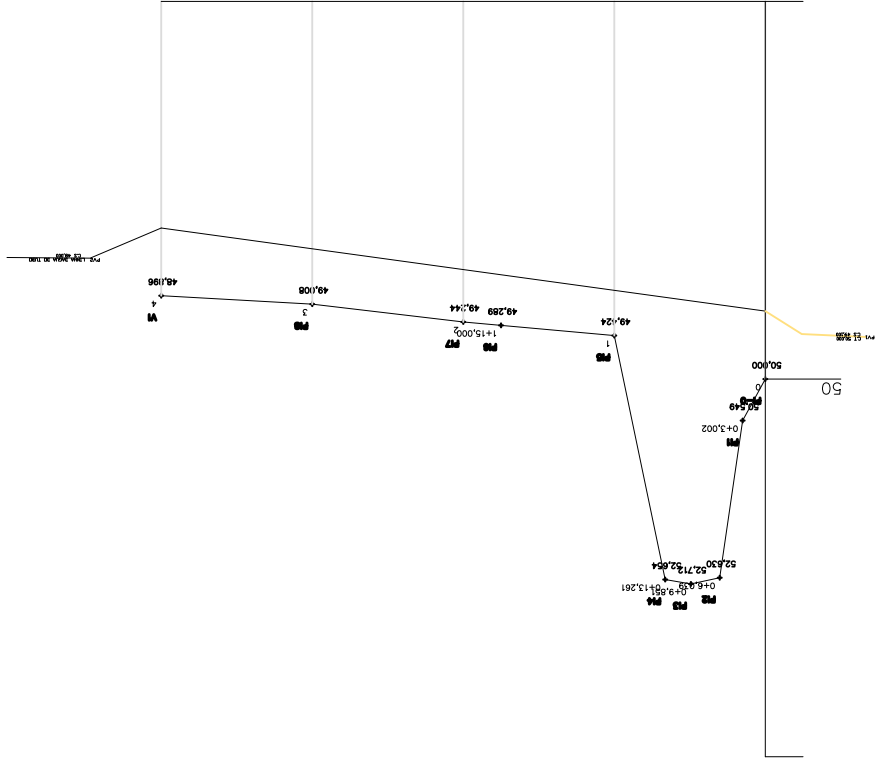

2 SEÇÕES TRANSVERSAIS

esc.: 1/1000

PROJETO: DRENAGEM - RUA JOSÉ DE ALENCAR



ENGENHEIRO: THIAGO PEREIRA GOMES / CREA-CE 337591

SECRETARIA: SEINFRA

LOCAL: RUA JOSÉ DE ALENCAR, ARACATI-CE

DESENHO: THIAGO

ESCALA: 1/1000

DATA: NOV/2019

