


Super-Elavção	Elementos Verticais	Estaca Distância	Elementos Horizontais	Cotas do Projeto	Cotas do Terreno	Distância	Estaca
	+0,000	+0,000		47,500	50,000	0,000	0
			L = 64,580	47,464	48,510	20,000	1
				47,429	48,130	40,000	2
				47,393	48,940	60,000	3
				47,385	49,755	64,580	3+4,580
				47,357	50,530	80,000	4
			L = 65,020	47,322	50,149	100,000	5
				47,286	49,958	120,000	6
				47,269	49,788	129,600	6+9,600
				47,250	49,379	140,000	7
				47,215	47,784	160,000	8
			L = 60,400	47,179	48,871	180,000	9
				47,161	49,411	190,000	9+10,000

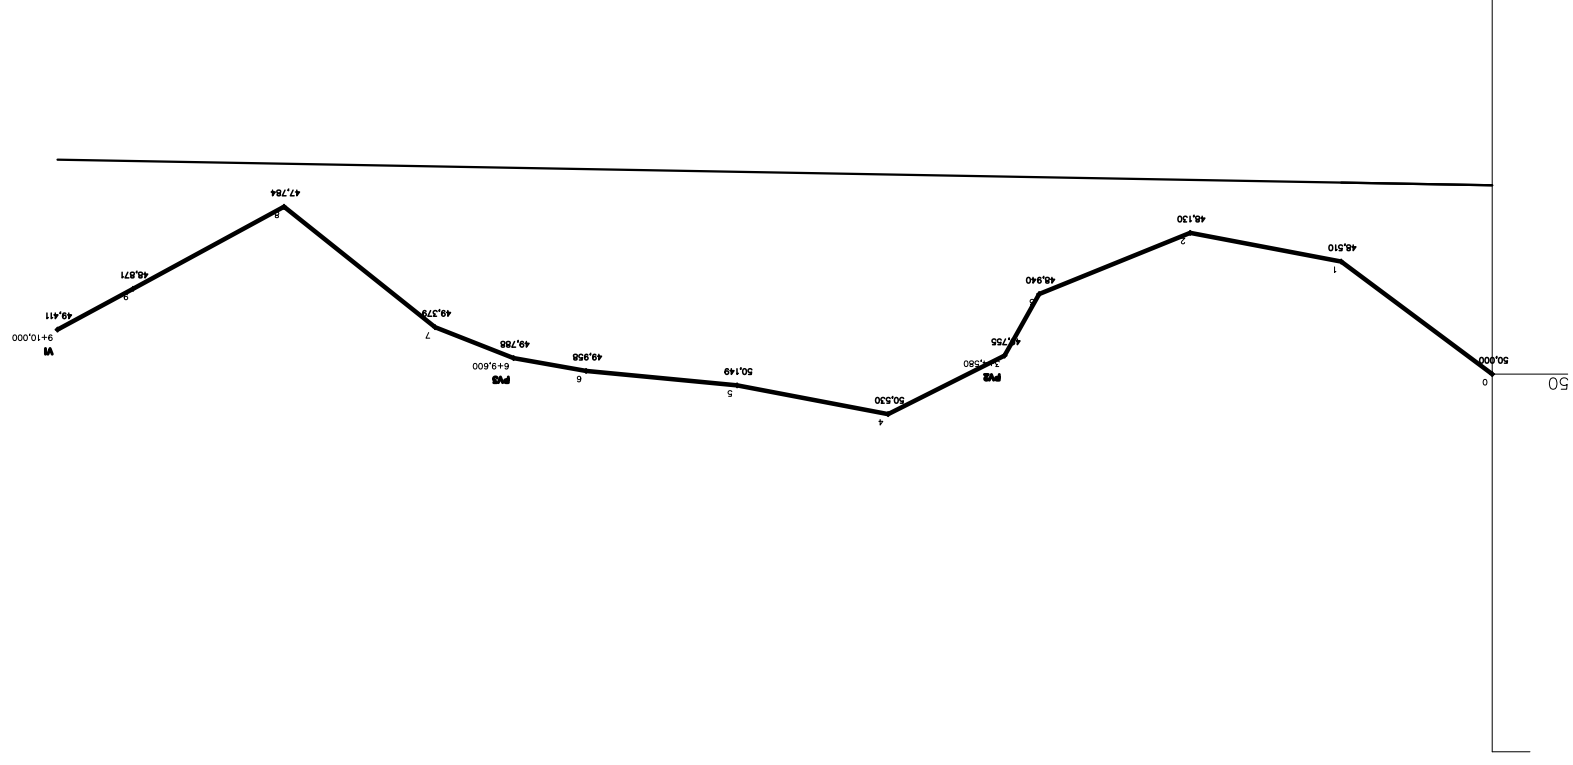

1 PERFIL LONGITUDINAL  
esc.: 1/1000