




FACHADA 01
ESC.: 1/75

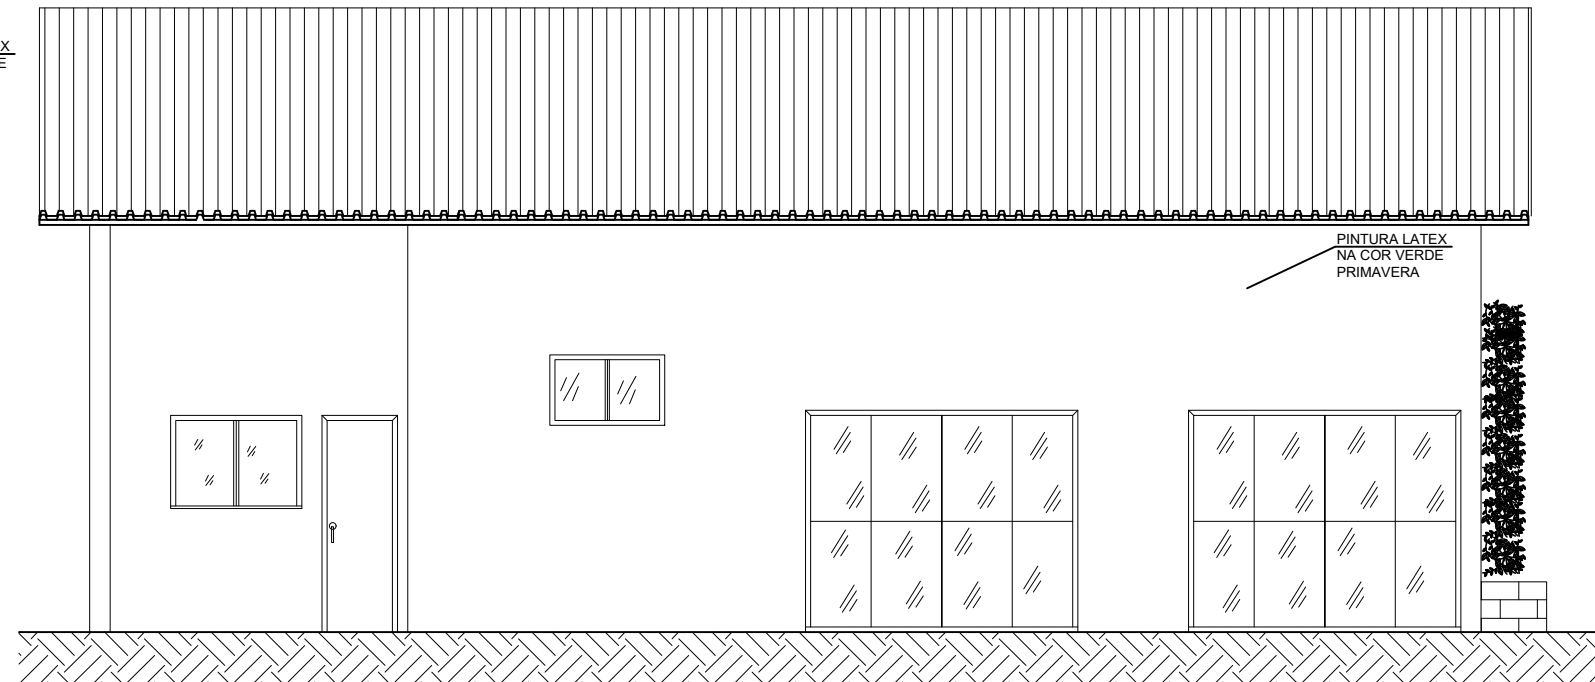

FACHADA 02
ESC.: 1/75

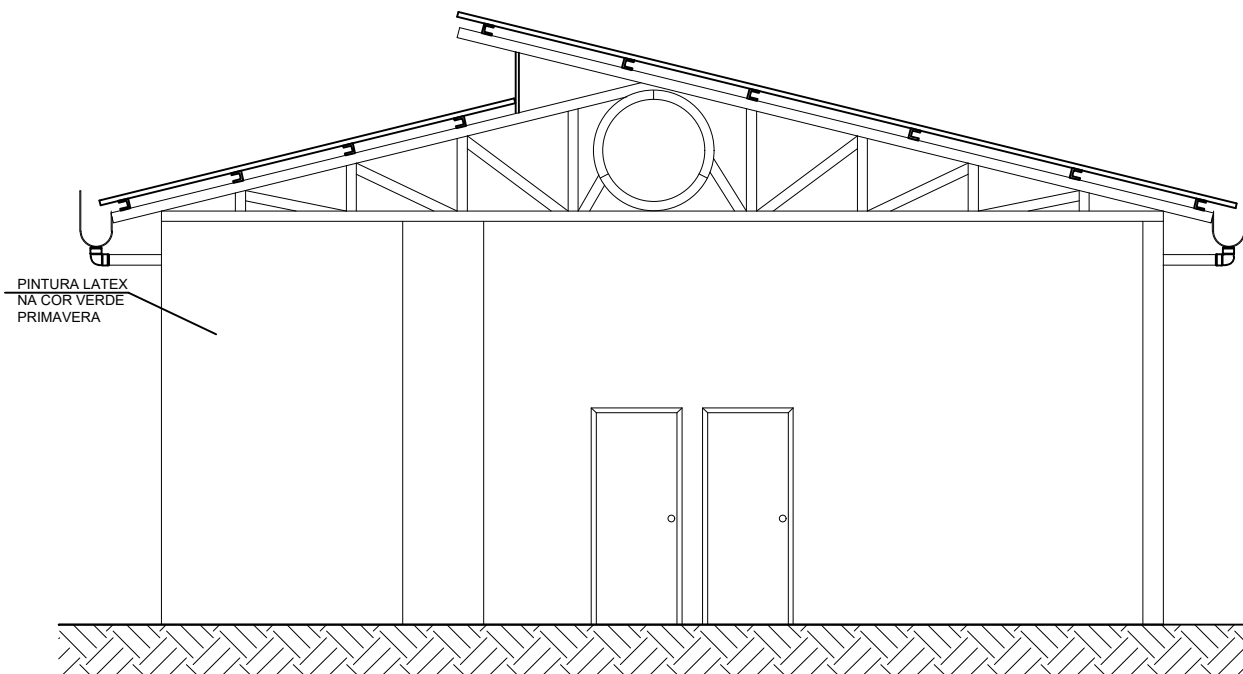

FACHADA 03
ESC.: 1/75

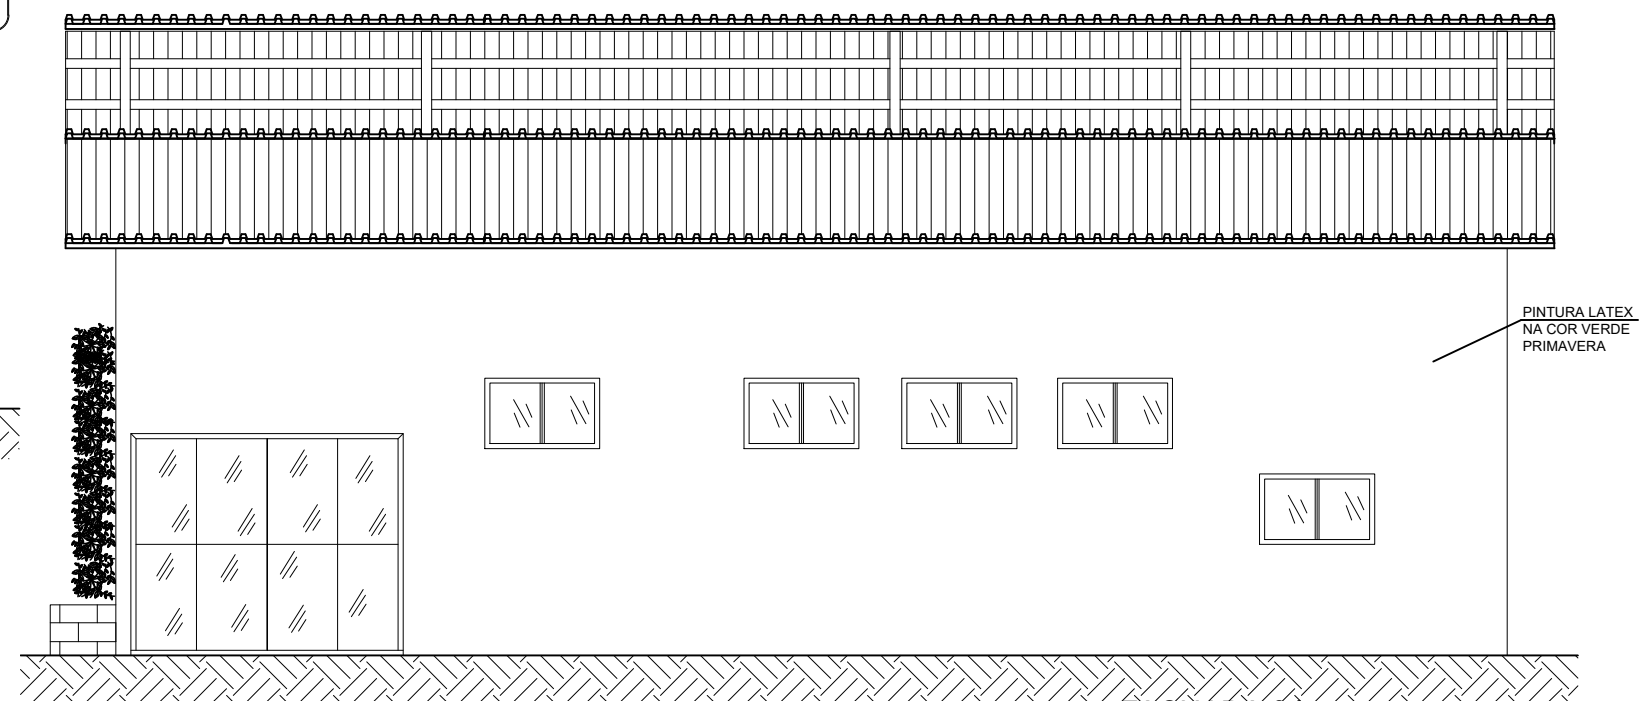

FACHADA 04
ESC.: 1/75